


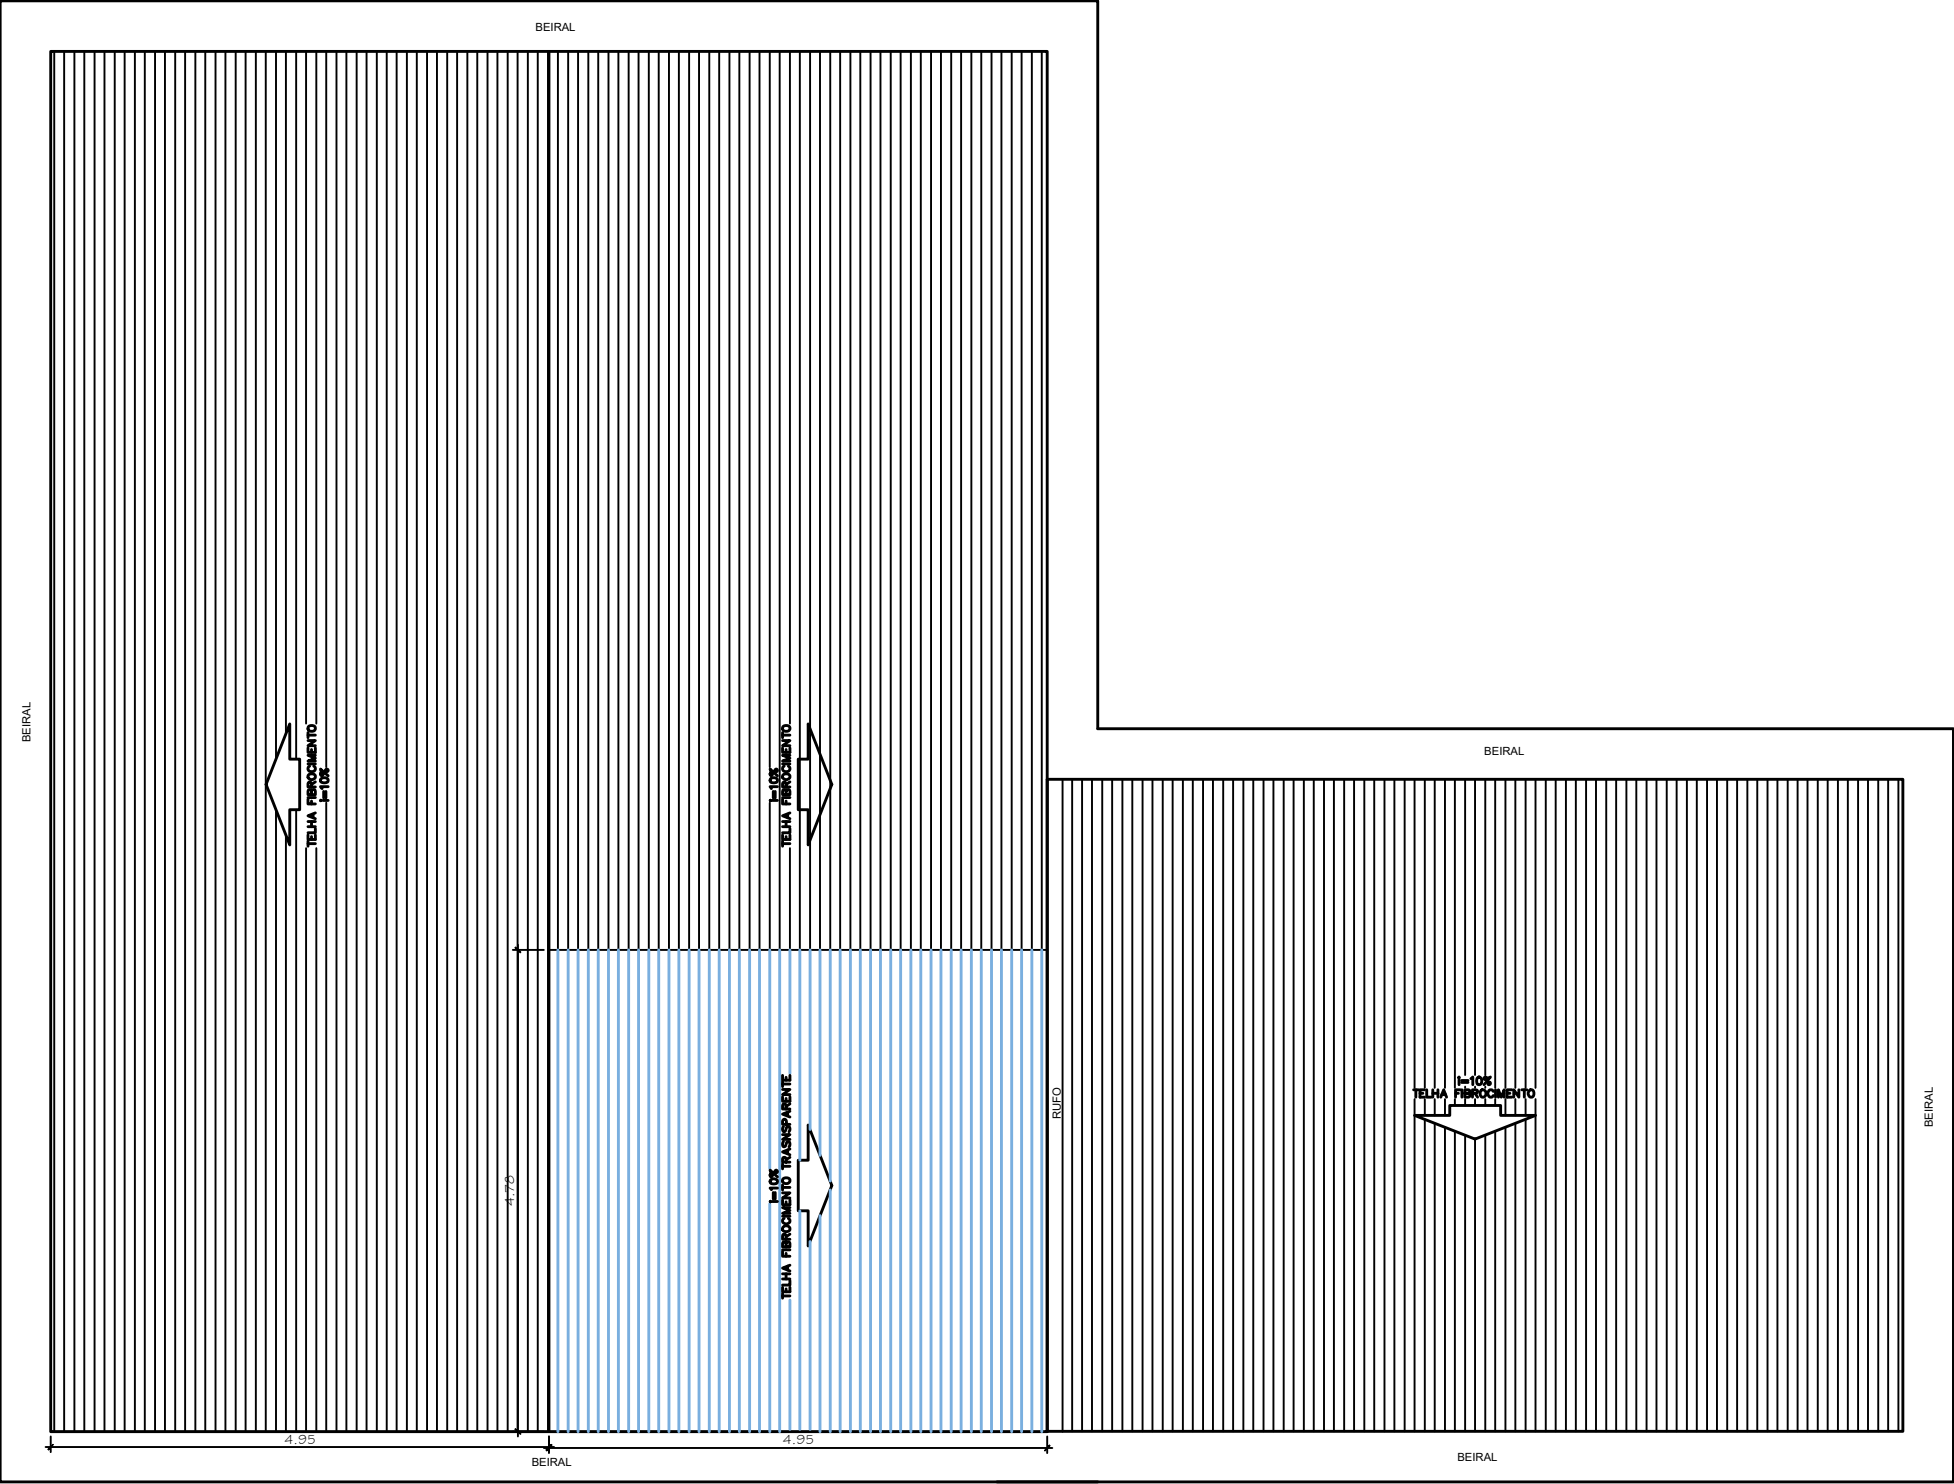

PLANTA COBERTURA
ESC 1: 75